


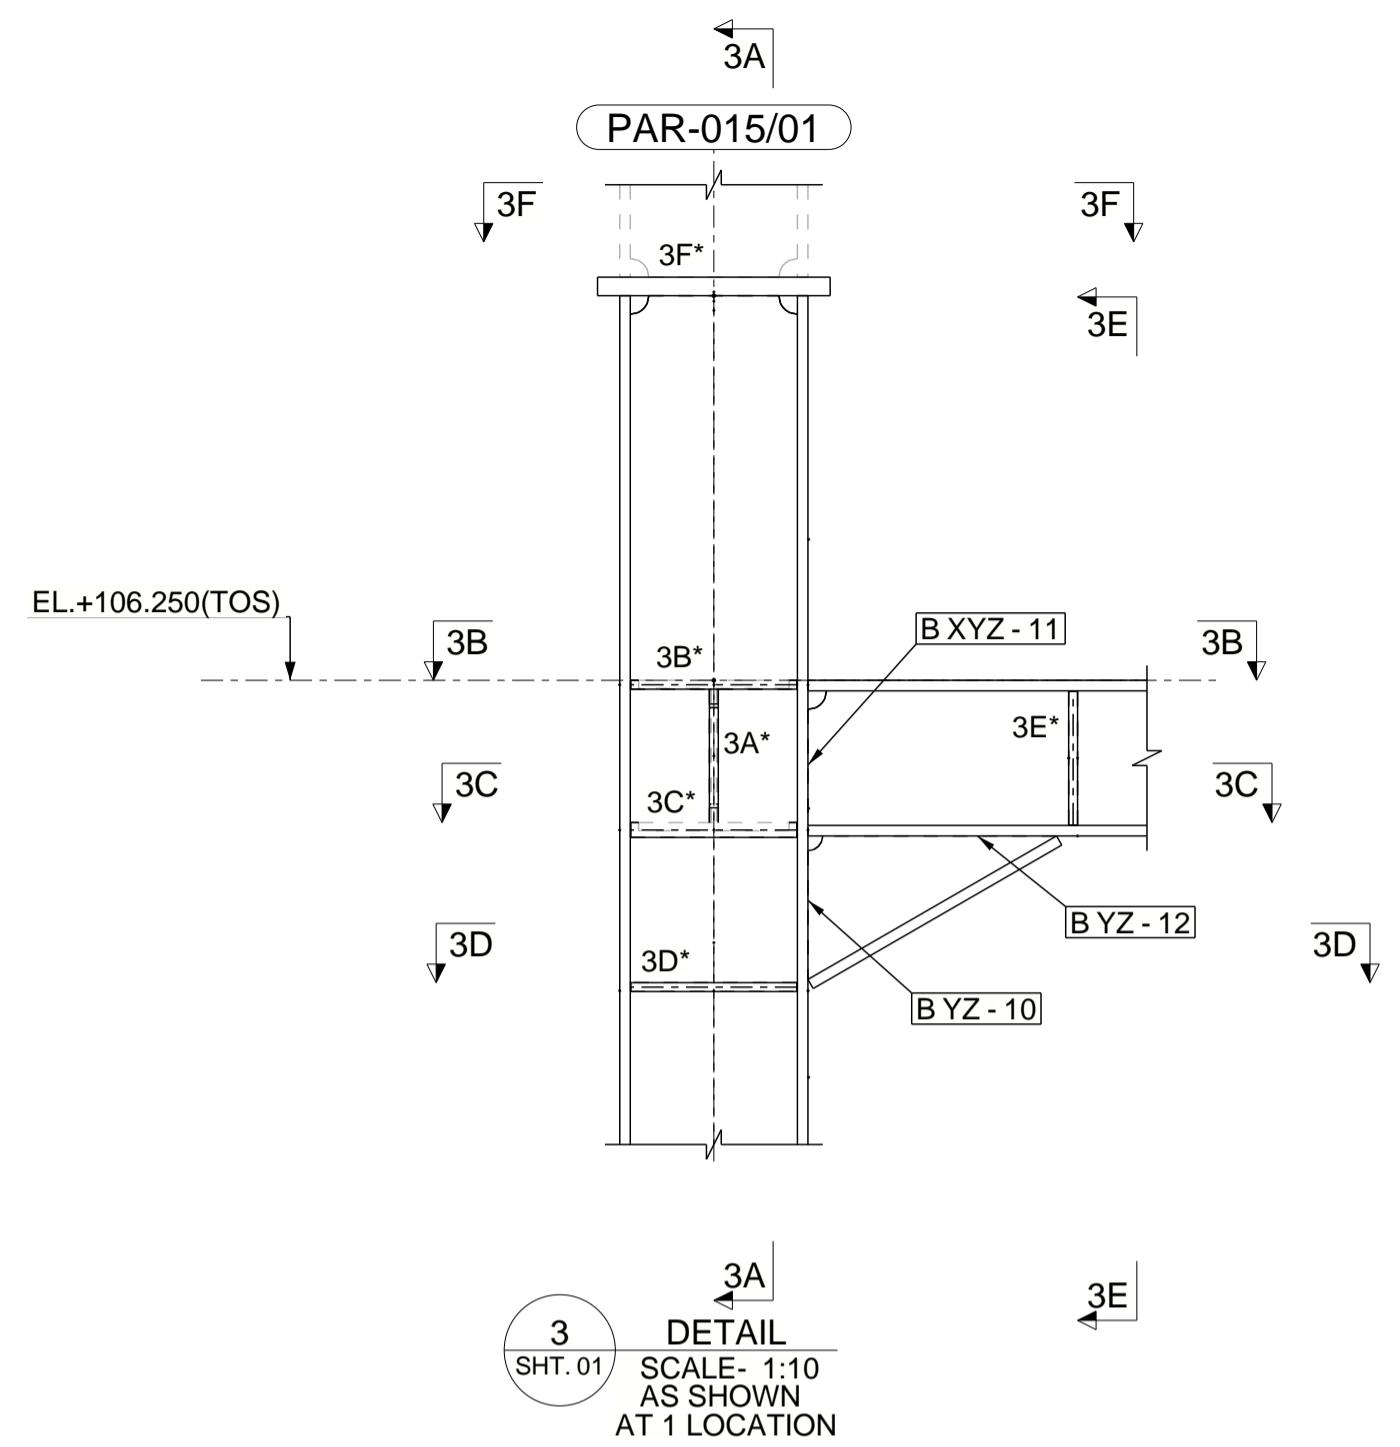
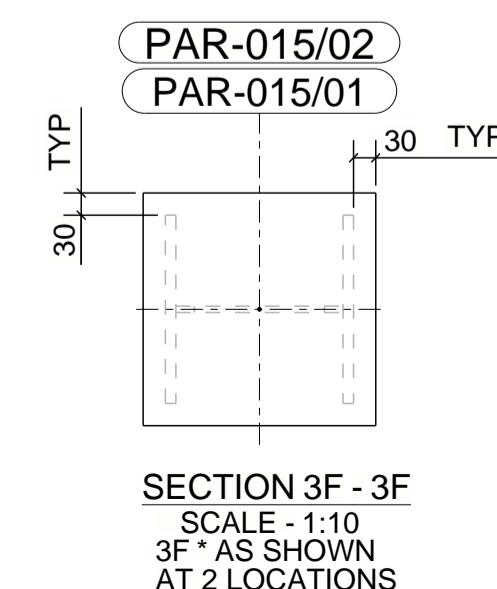
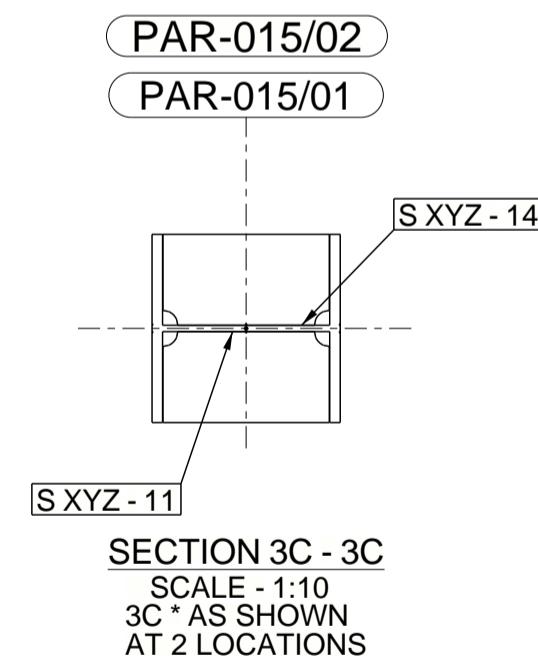


2
SHT. 01
DETAIL
SCALE- 1:10
AS SHOWN
AT 1 LOCATION

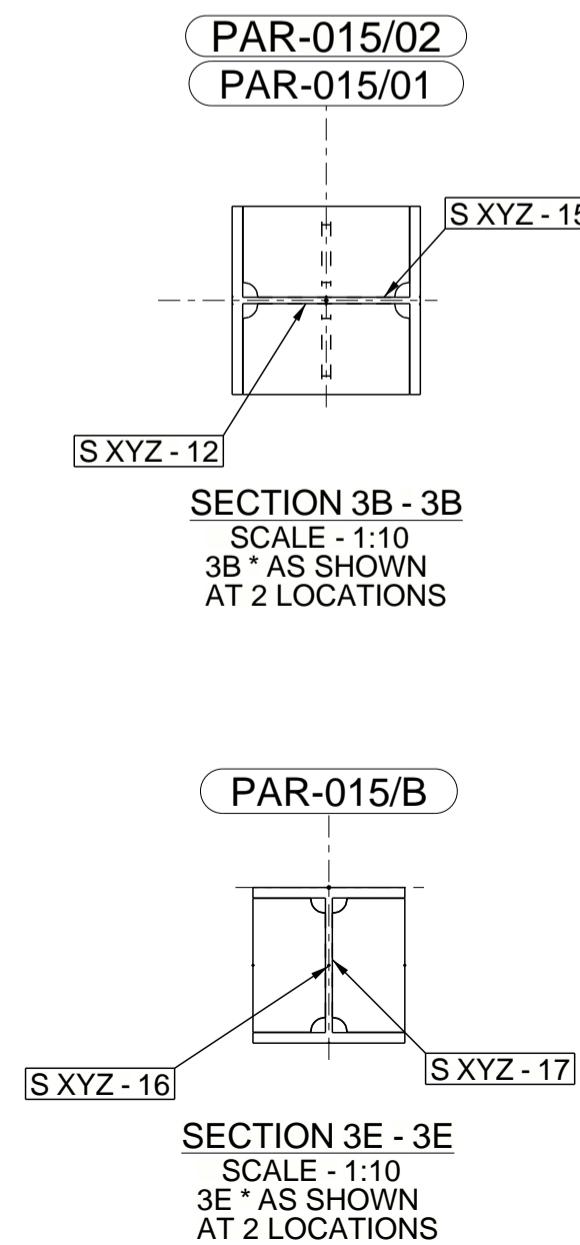


3
SHT. 01
DETAIL
SCALE- 1:10
AS SHOWN
AT 1 LOCATION

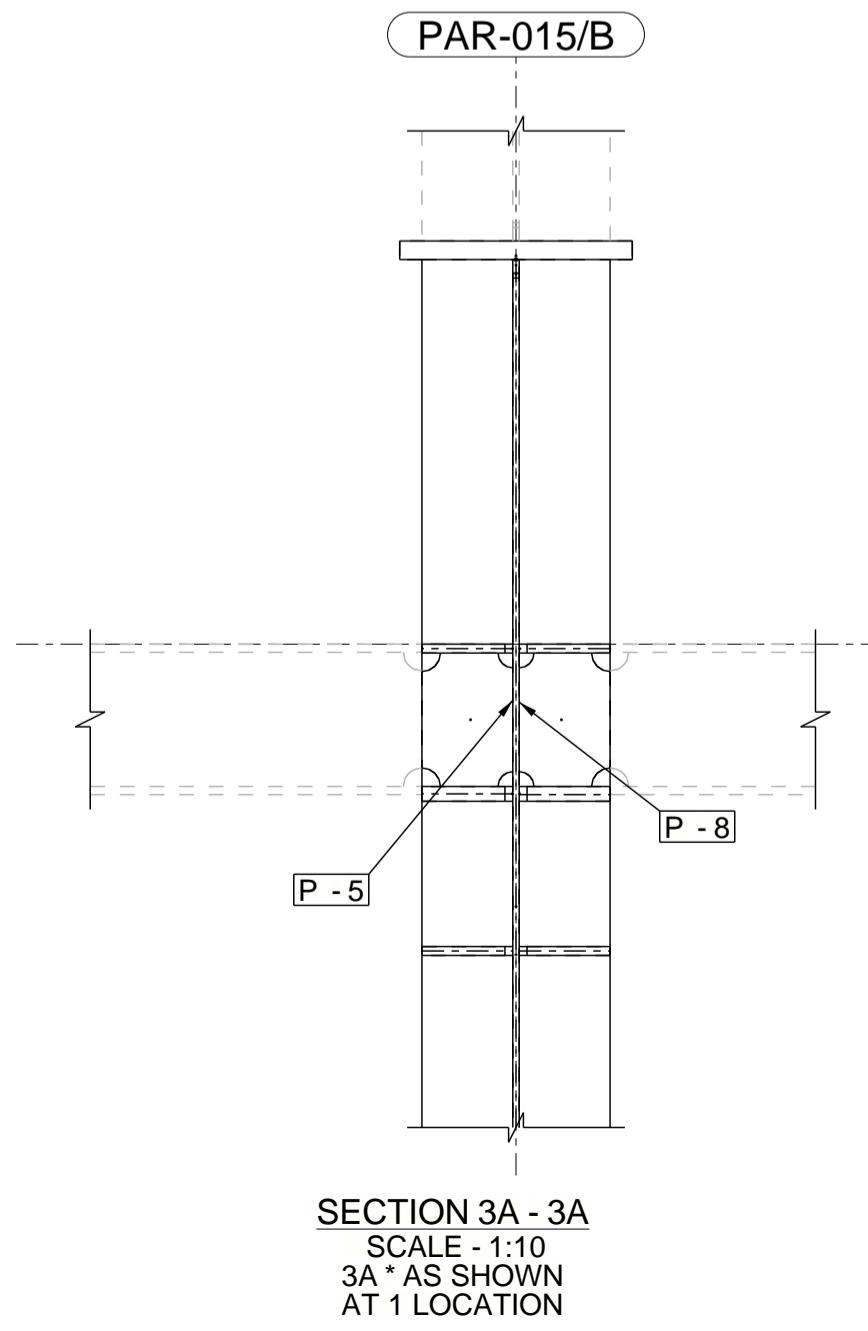


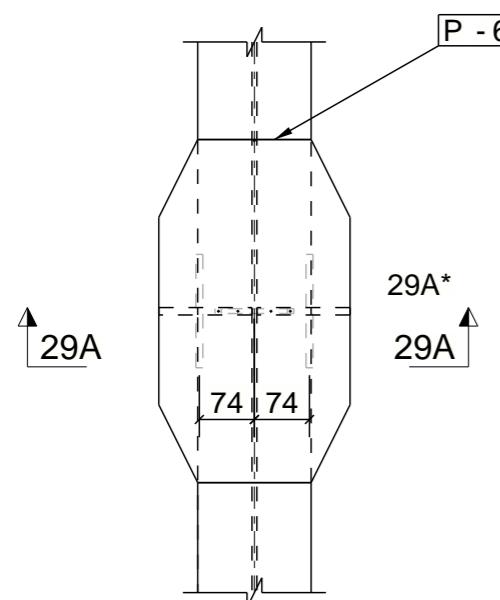


29
SHT. 02
DETAIL
SCALE- 1:10
AS SHOWN
AT 1 LOCATION

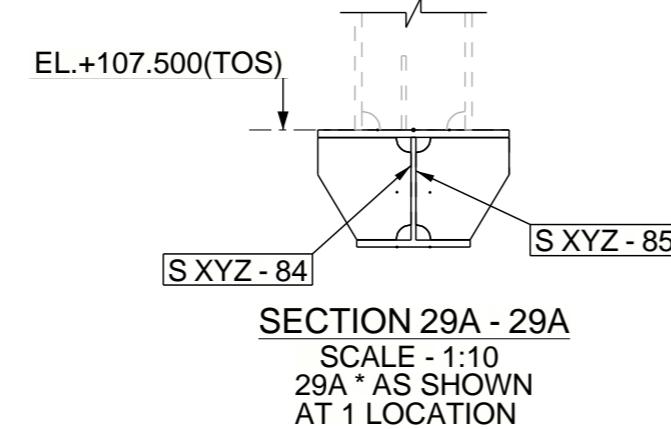


SECTION 29A - 29A
SCALE - 1:10
29A * AS SHOWN
AT 1 LOCATION

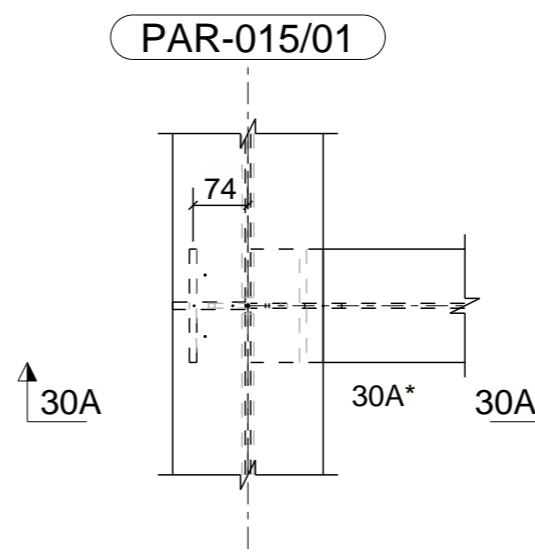


30
SHT. 02
DETAIL
SCALE- 1:10
AS SHOWN
AT 1 LOCATION

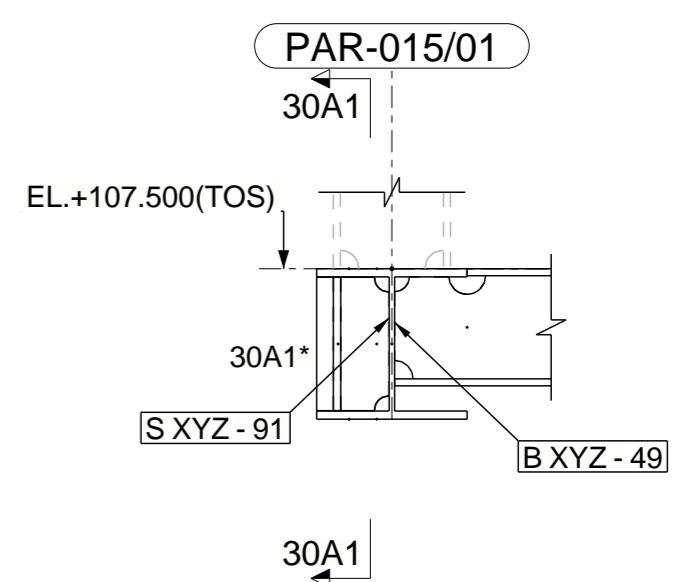


SECTION 30A - 30A
SCALE - 1:10
30A * AS SHOWN
AT 1 LOCATION

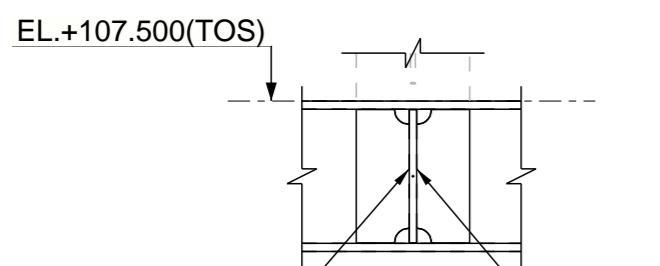


SECTION 30A1 - 30A1
SCALE - 1:10
30A1 * AS SHOWN
AT 1 LOCATION

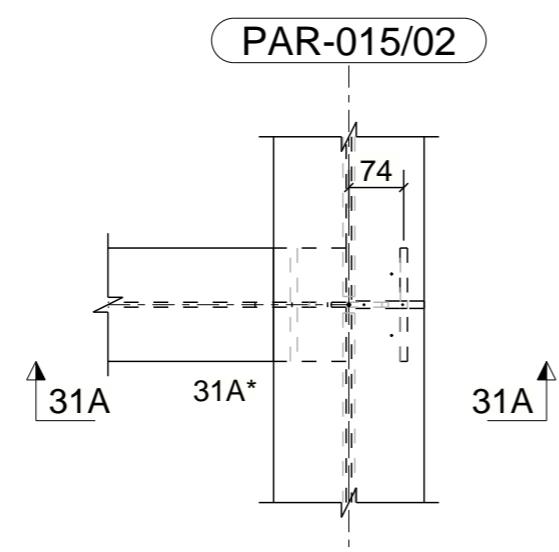


31
SHT. 02
DETAIL
SCALE- 1:10
AS SHOWN
AT 1 LOCATION

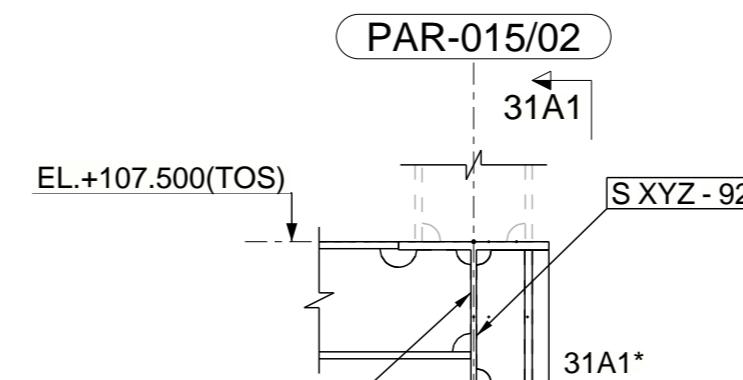


SECTION 31A - 31A
SCALE - 1:10
31A * AS SHOWN
AT 1 LOCATION

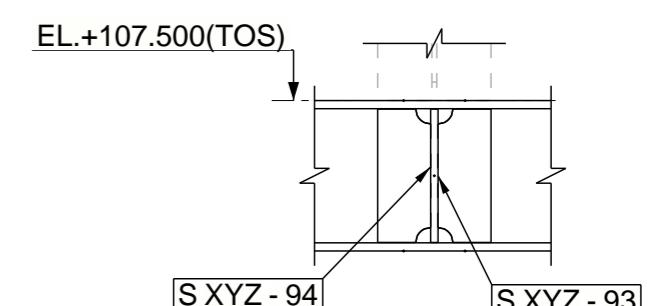


SECTION 31A1 - 31A1
SCALE - 1:10
31A1 * AS SHOWN
AT 1 LOCATION

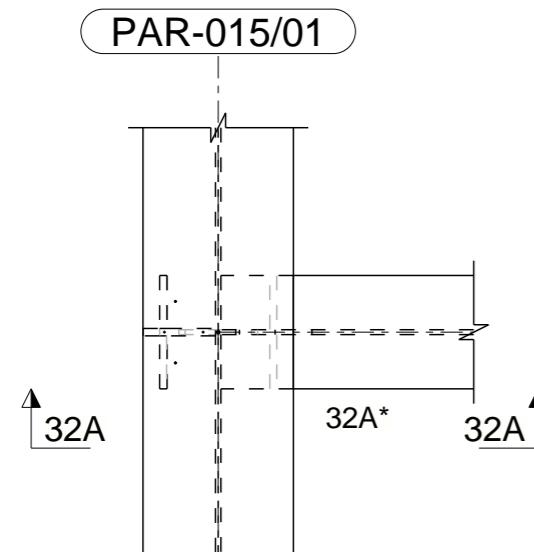


32
SHT. 02
DETAIL
SCALE- 1:10
AS SHOWN
AT 1 LOCATION

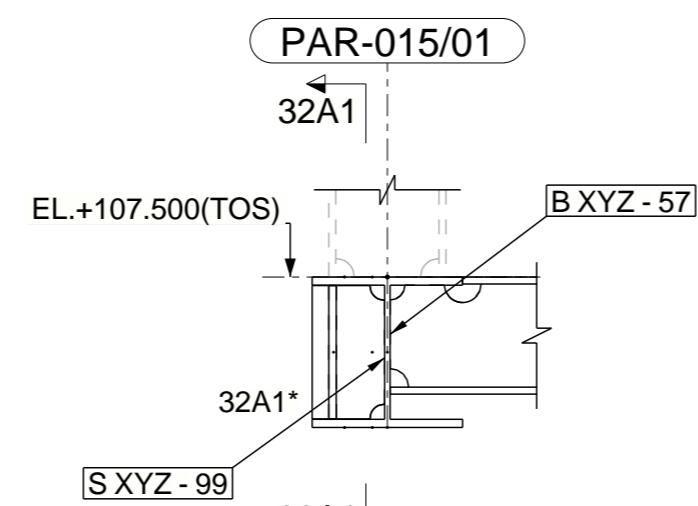

SECTION 32A - 32A
SCALE - 1:10
32A * AS SHOWN
AT 1 LOCATION

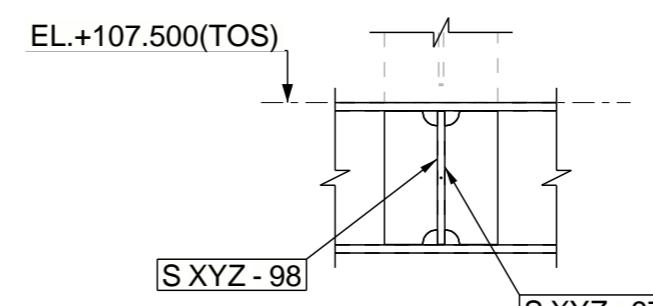

SECTION 32A1 - 32A1
SCALE - 1:10
32A1 * AS SHOWN
AT 1 LOCATION

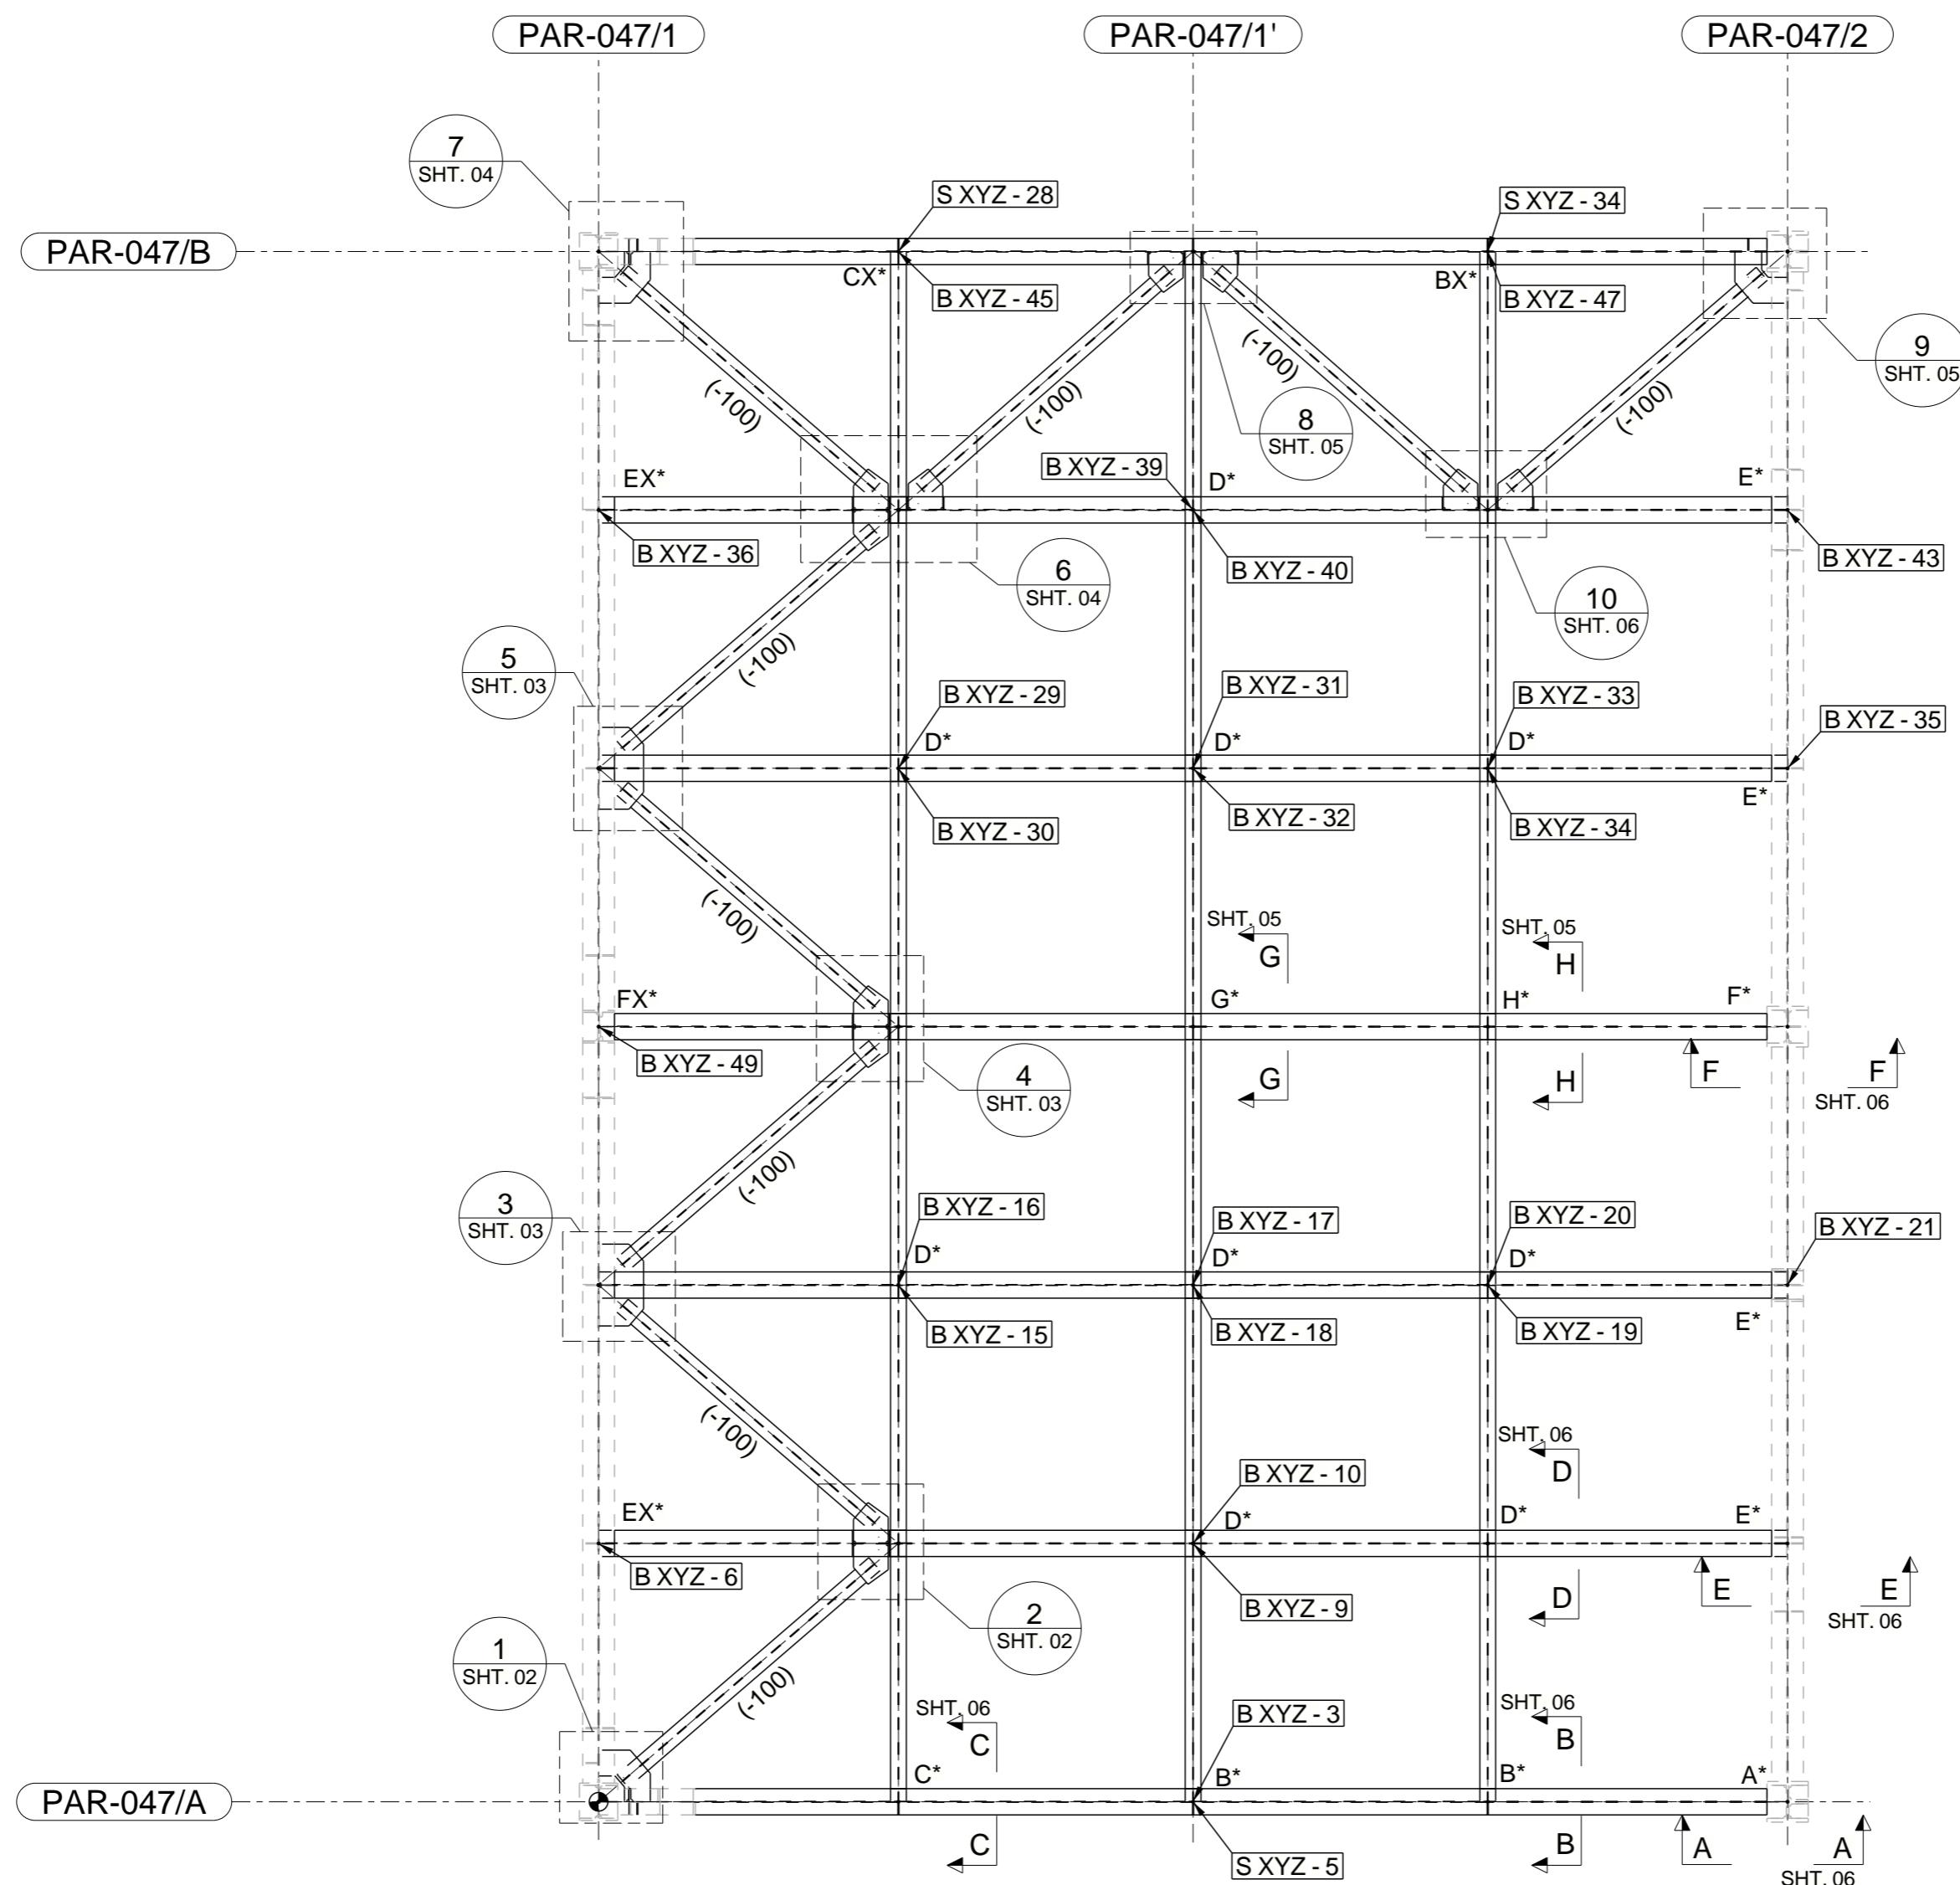

NDT DETAIL FOR PLAN AT EL.+113.300(TOS)

THIS DRAWING IS TO BE USED FOR NDT PURPOSE ONLY